


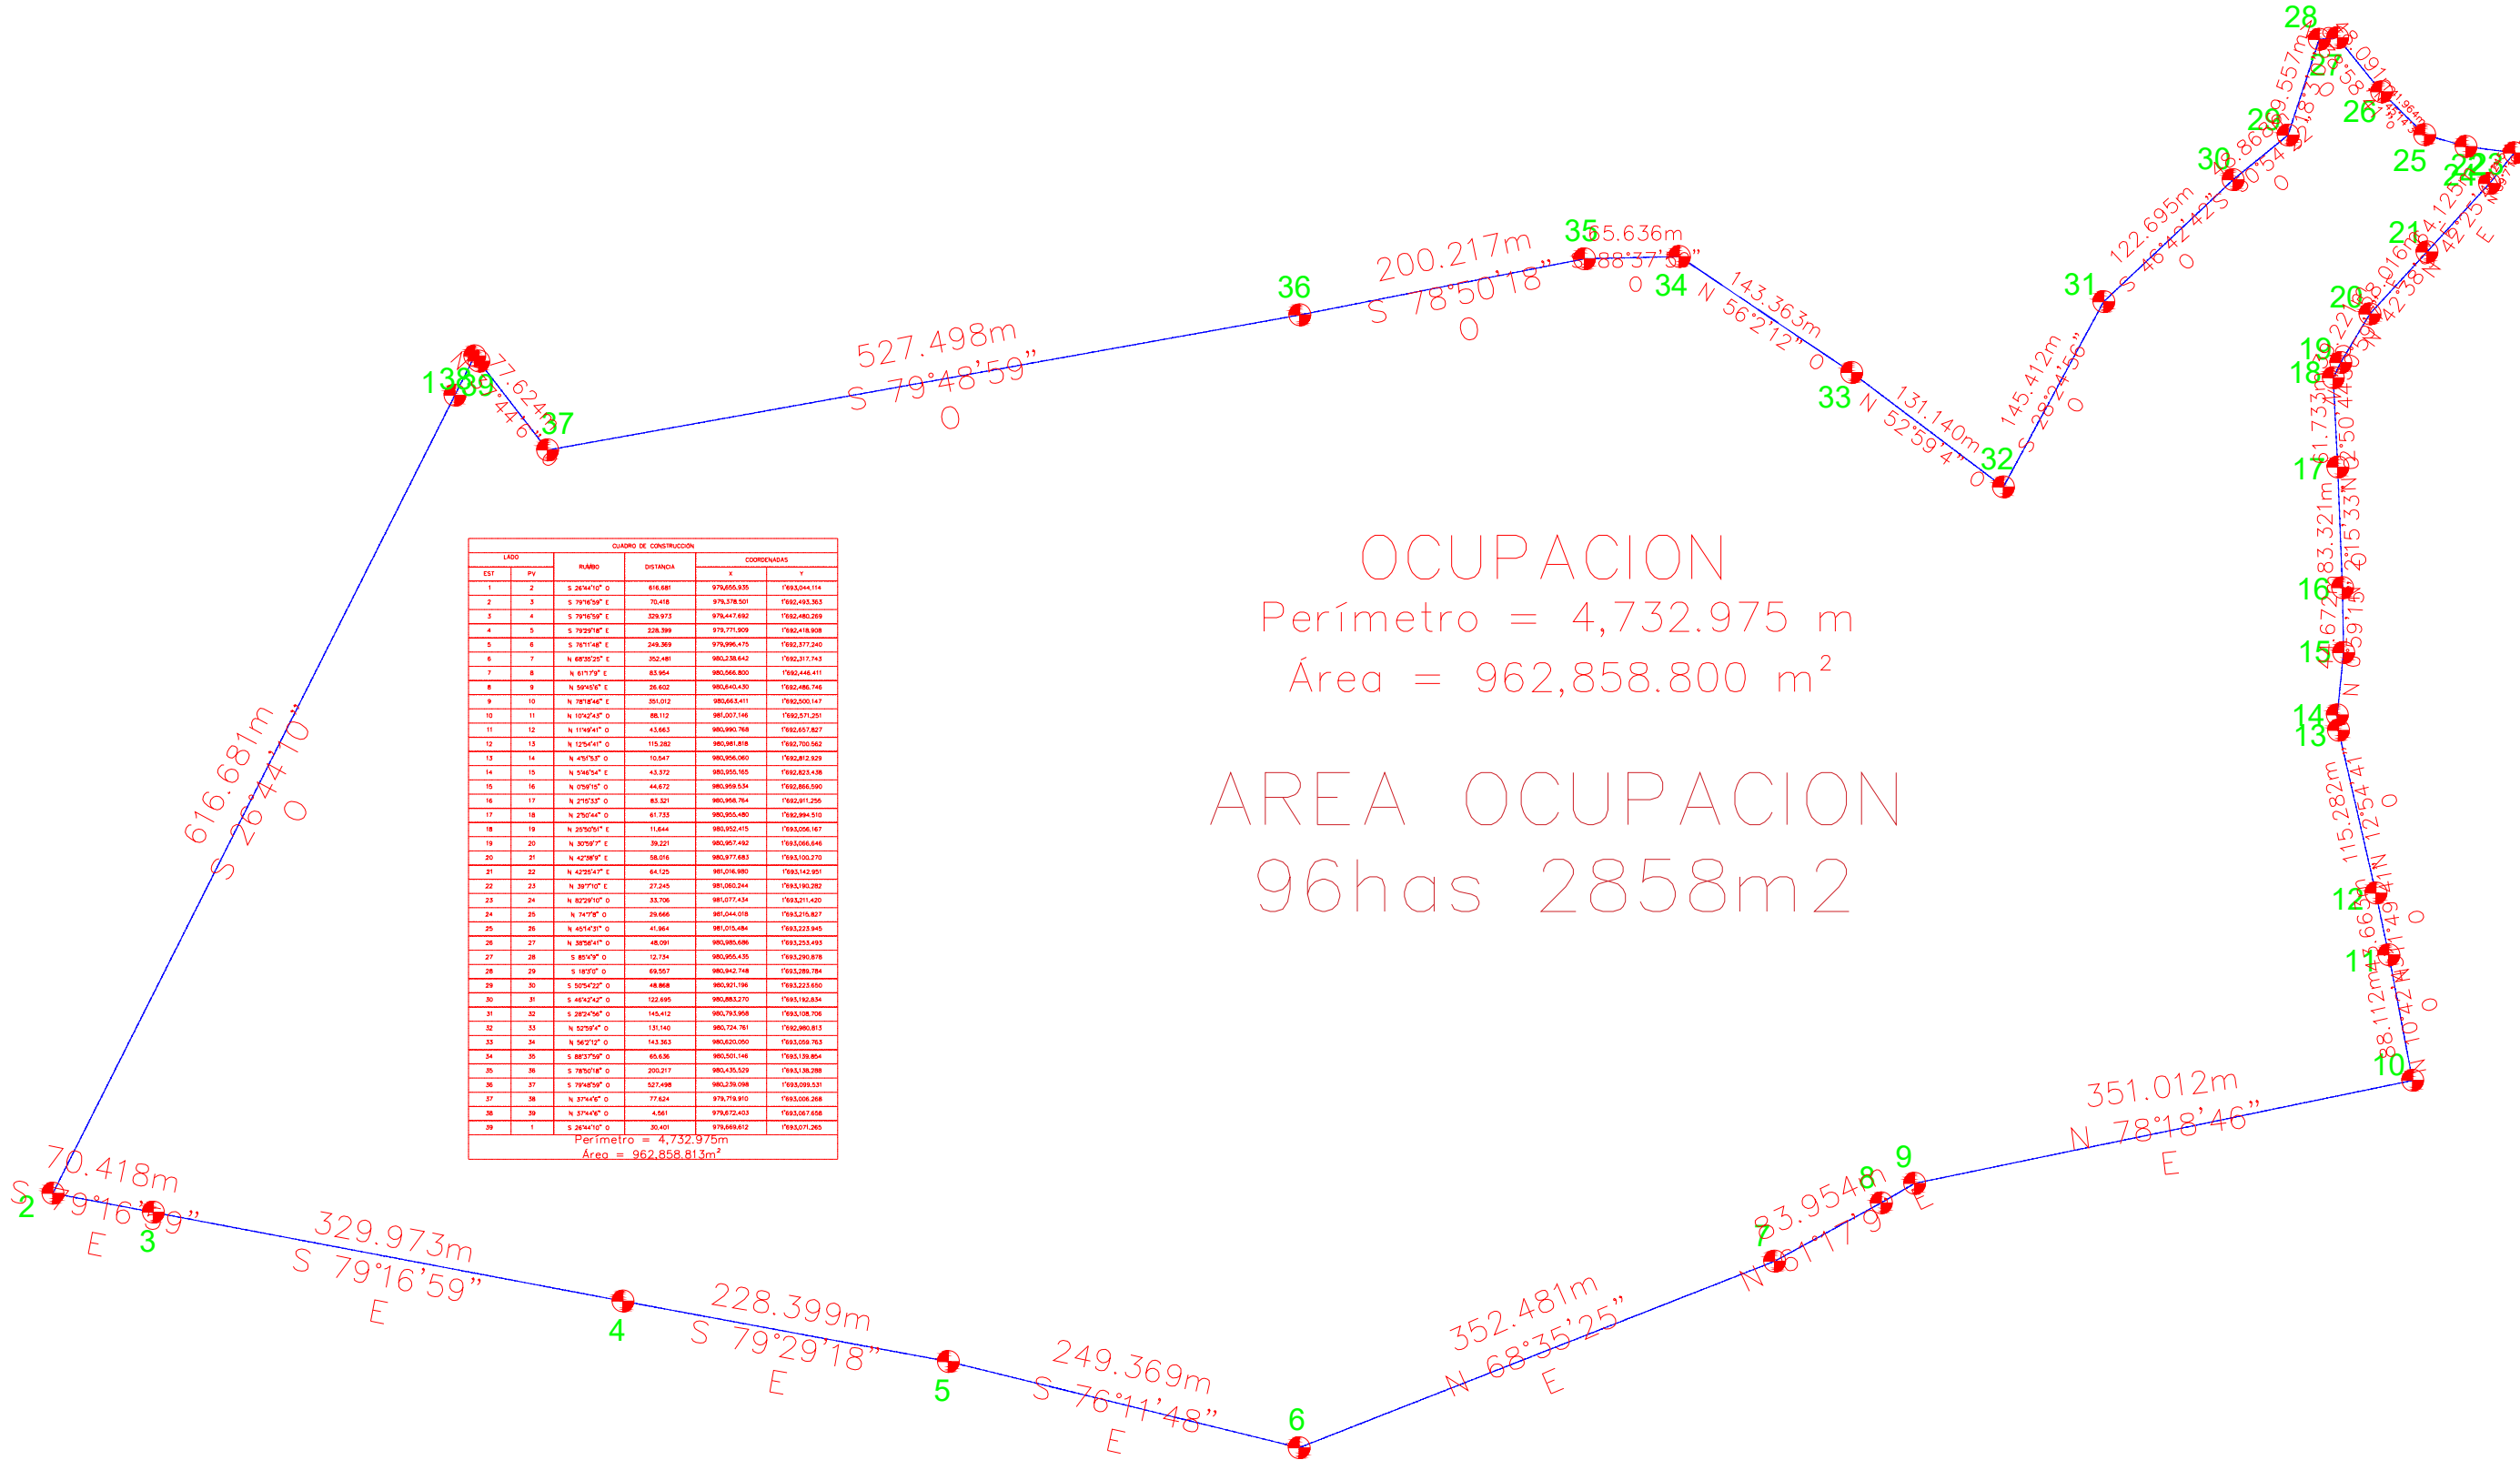

CUADRO DE CONSTRUCCION					COORDENADAS	
LADO		RUMBO	DISTANCIA		X	Y
EST	PV					

Perímetro = 4,732.975m
Área = 962.858.813m²