


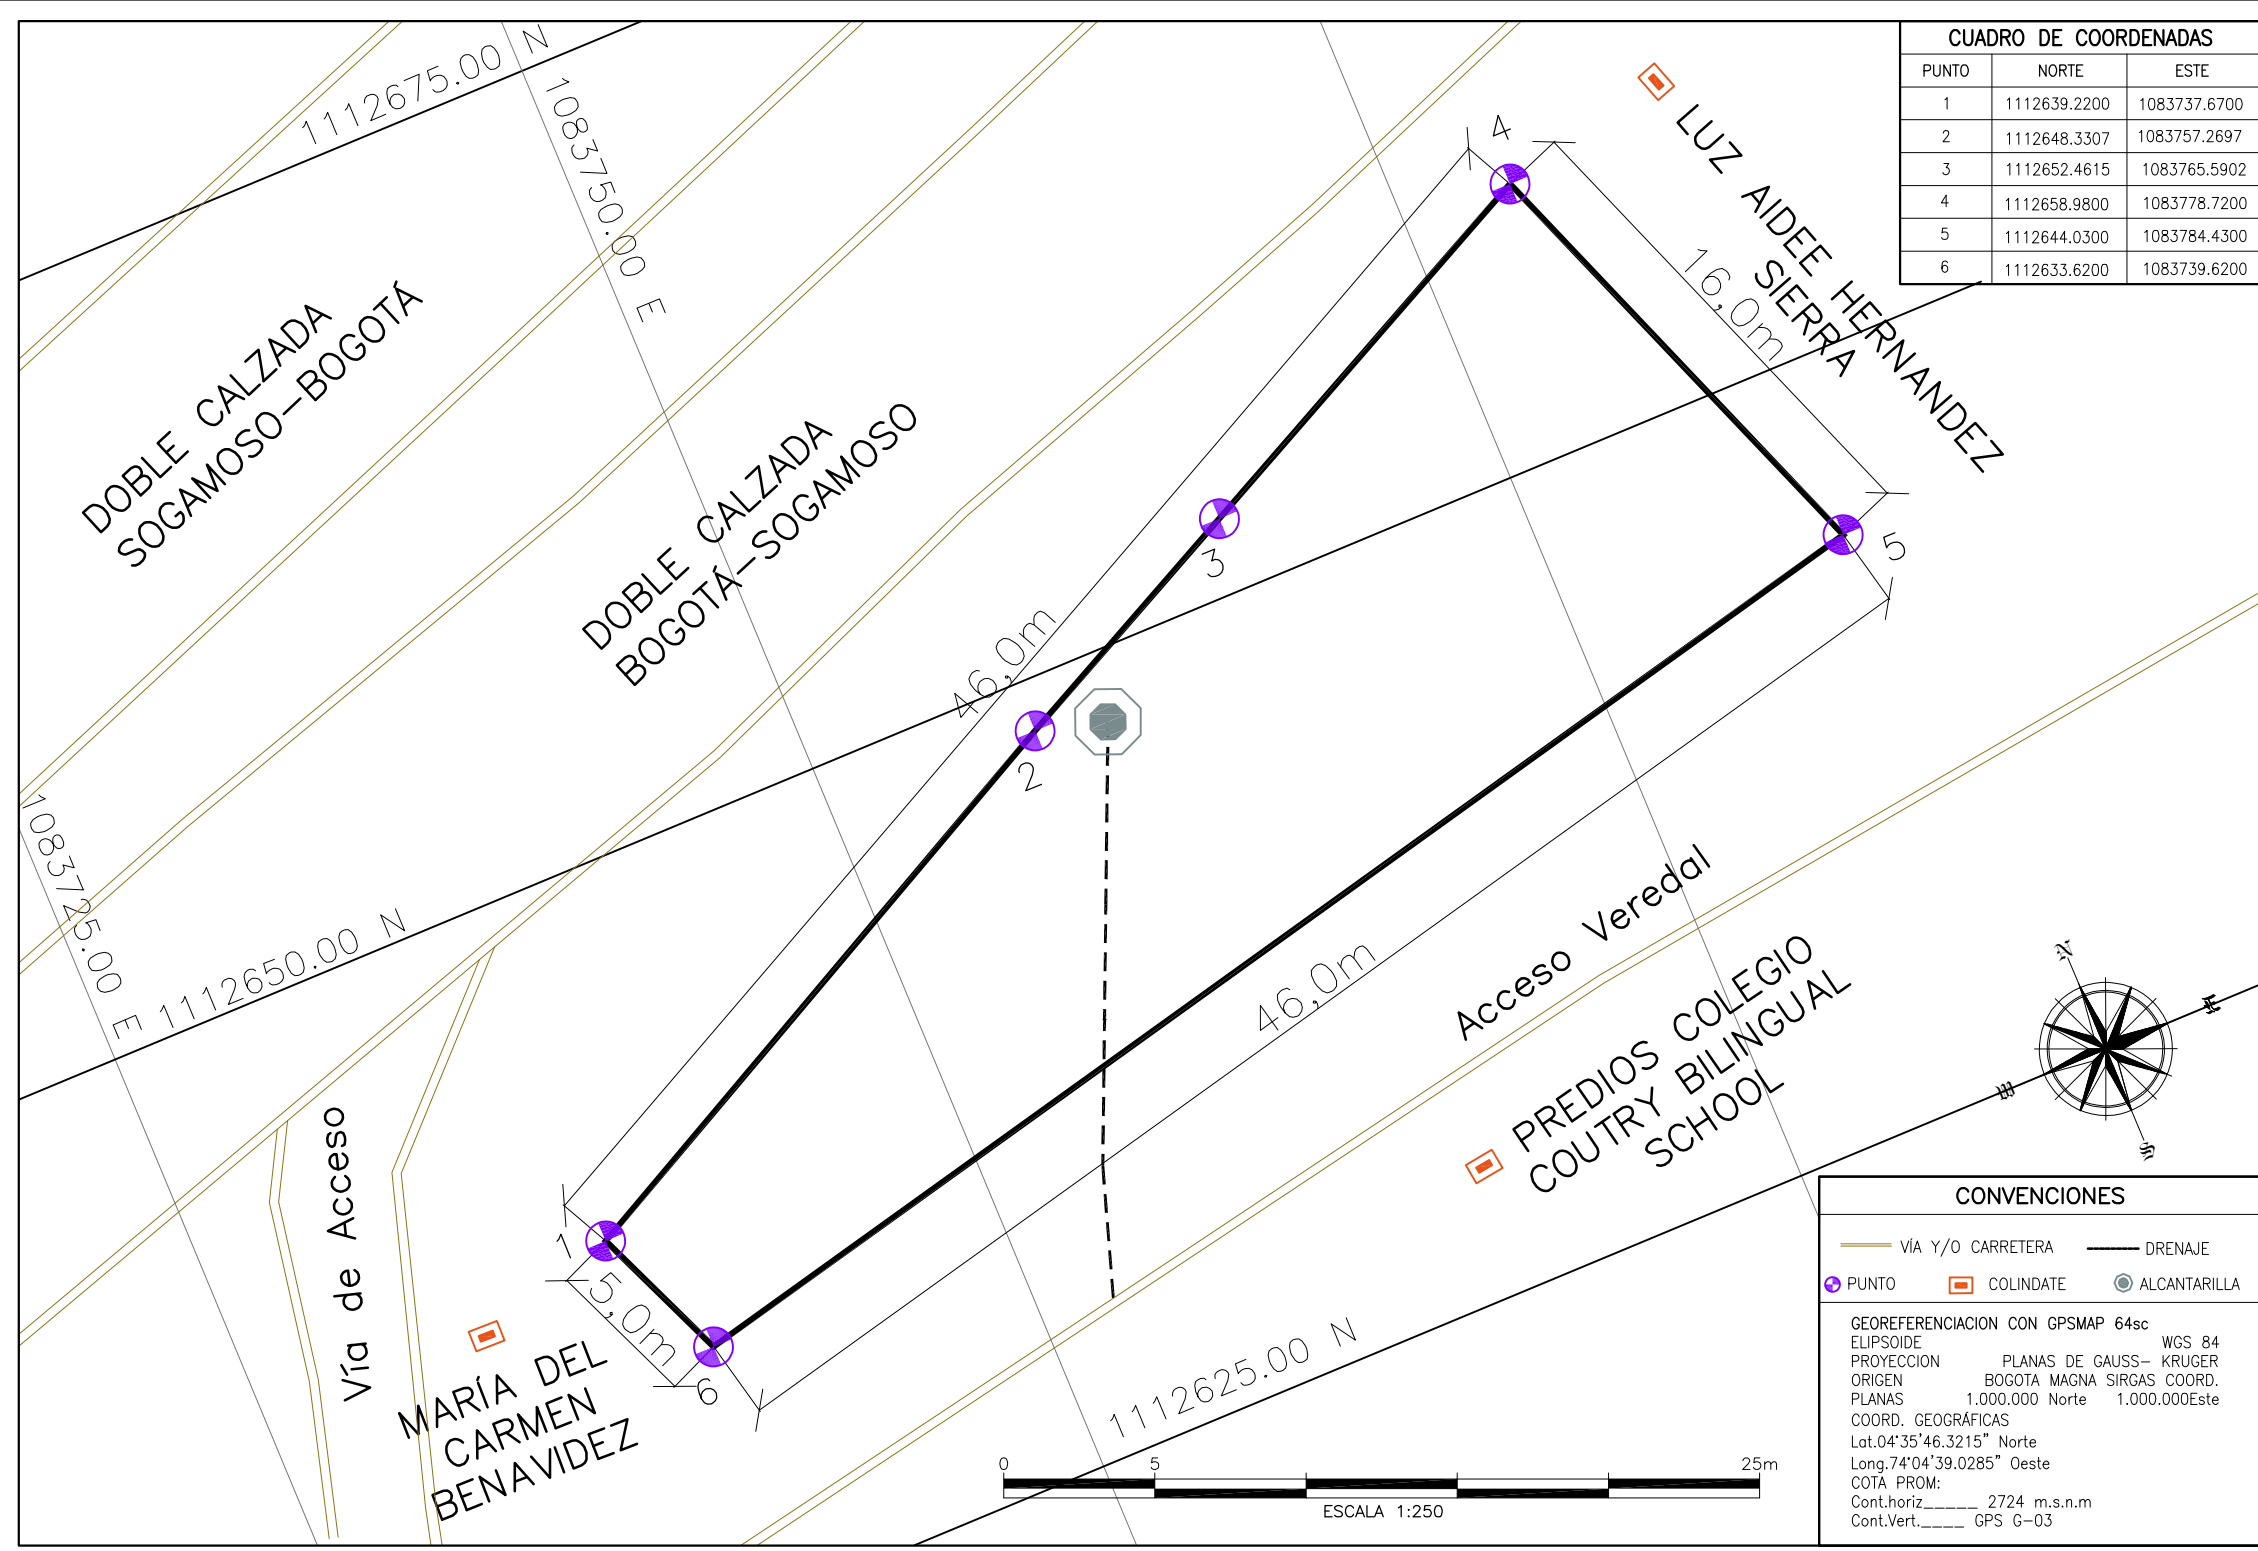

CUADRO DE COORDENADAS		
PUNTO	NORTE	ESTE
1	1112639.2200	1083737.6700
2	1112648.3307	1083757.2697
3	1112652.4615	1083765.5902
4	1112658.9800	1083778.7200
5	1112644.0300	1083784.4300
6	1112633.6200	1083739.6200

PLANCHA No	1 DE 1
PLANO No	001
REVISIÓN	R_000
LOCALIZACIÓN	MUNICIPIO DE CÓMBITA VEREDA CONCEPCIÓN
PREDIO:	
PROPIETARIO:	PLANO GENERAL VARIOS
AREAS:	AREA TOTAL 483m ² 0.0483H
CONTIENE:	Planimetría Predio
MAT. INM:	070-126153
NO._CATASTRAL	00-00-0002-1219-000
LEVANTÓ:	Ing. Carolina Morcote 15202-282074 BYC 3144132767 Ing.cm19@gmail.com
ESCALA	1:250
FECHA	14-04-2021
ARCHIVO	Plano1.dwg
PLANCHA No	1 DE 1
PLANO No	001
REVISIÓN	R_000